

MORRISON-DESIGNS.COM

DIMENSION SHINGLES AS SPEC

24" CEDAR CORBEL

14' PLATE

12

8


9' PLATE

COPYRIGHT © MORRISON-DESIGNS.COM

VIEW
1

FRONT ELEVATION

SCALE 1/4" = 1'-0"

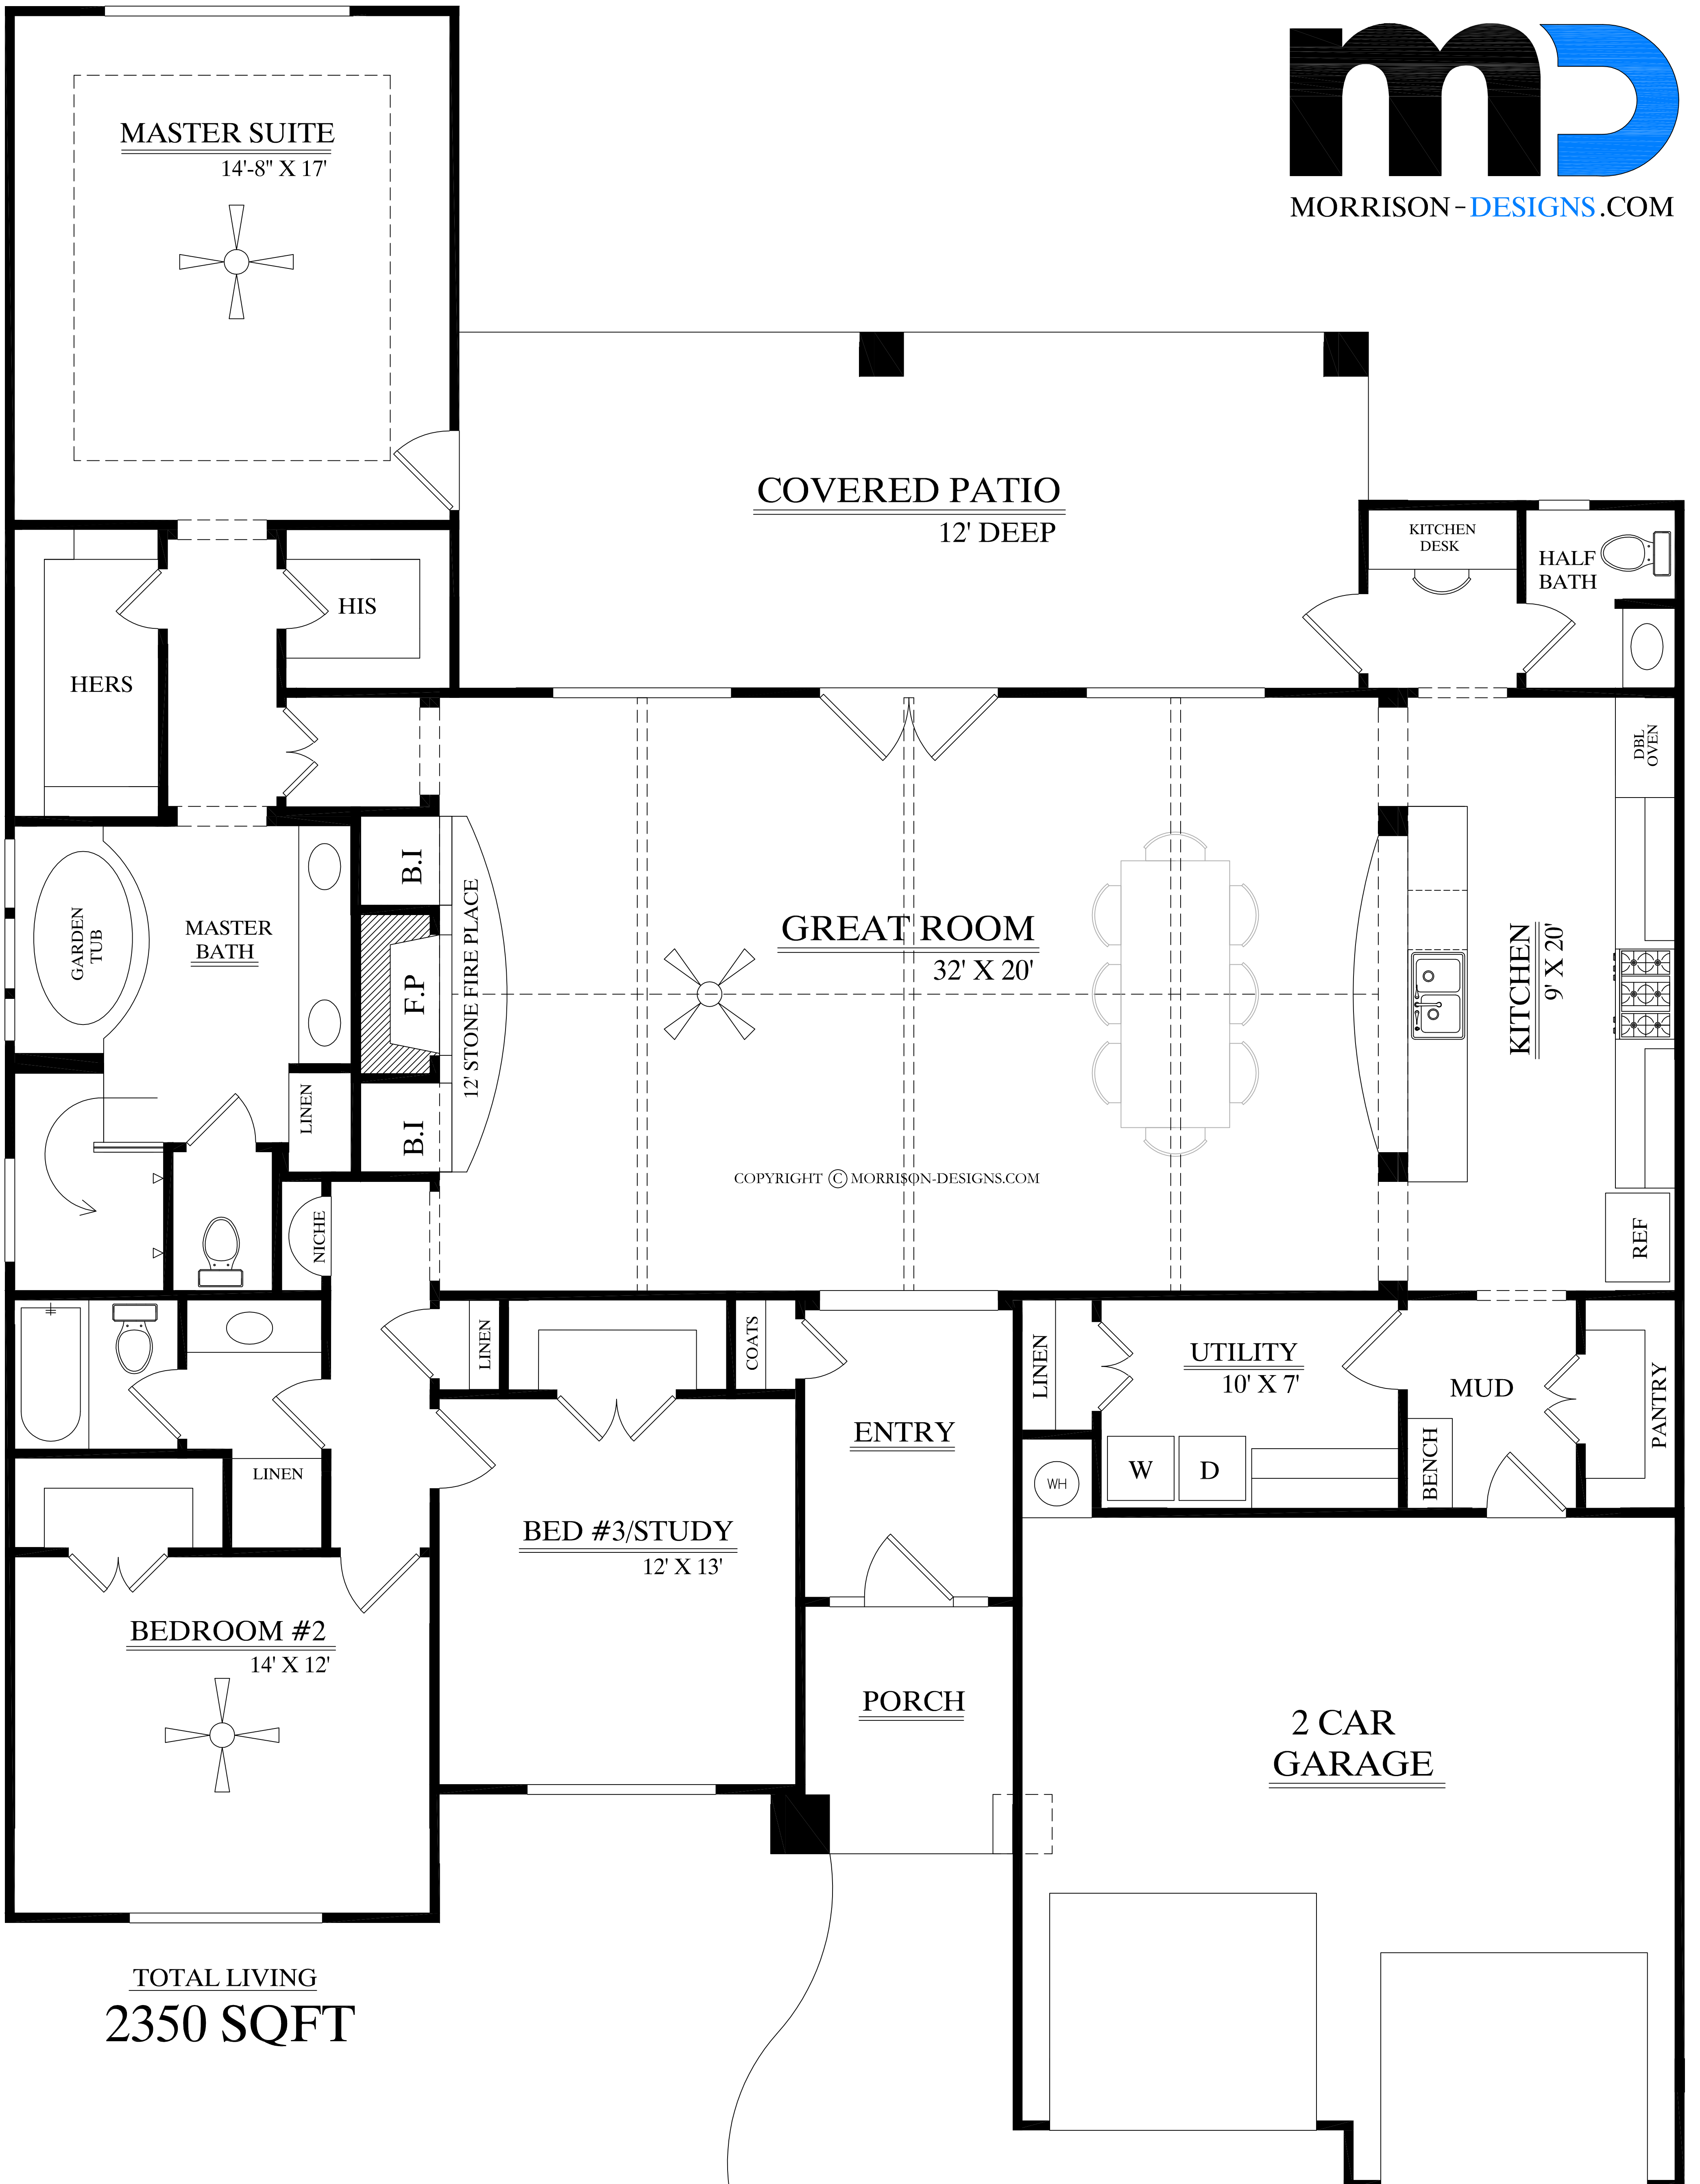

TOTAL LIVING
2350 SQFT